


Saal

Lichtraster

M 1:100

Gunther Seiser // technik@argekultur.at

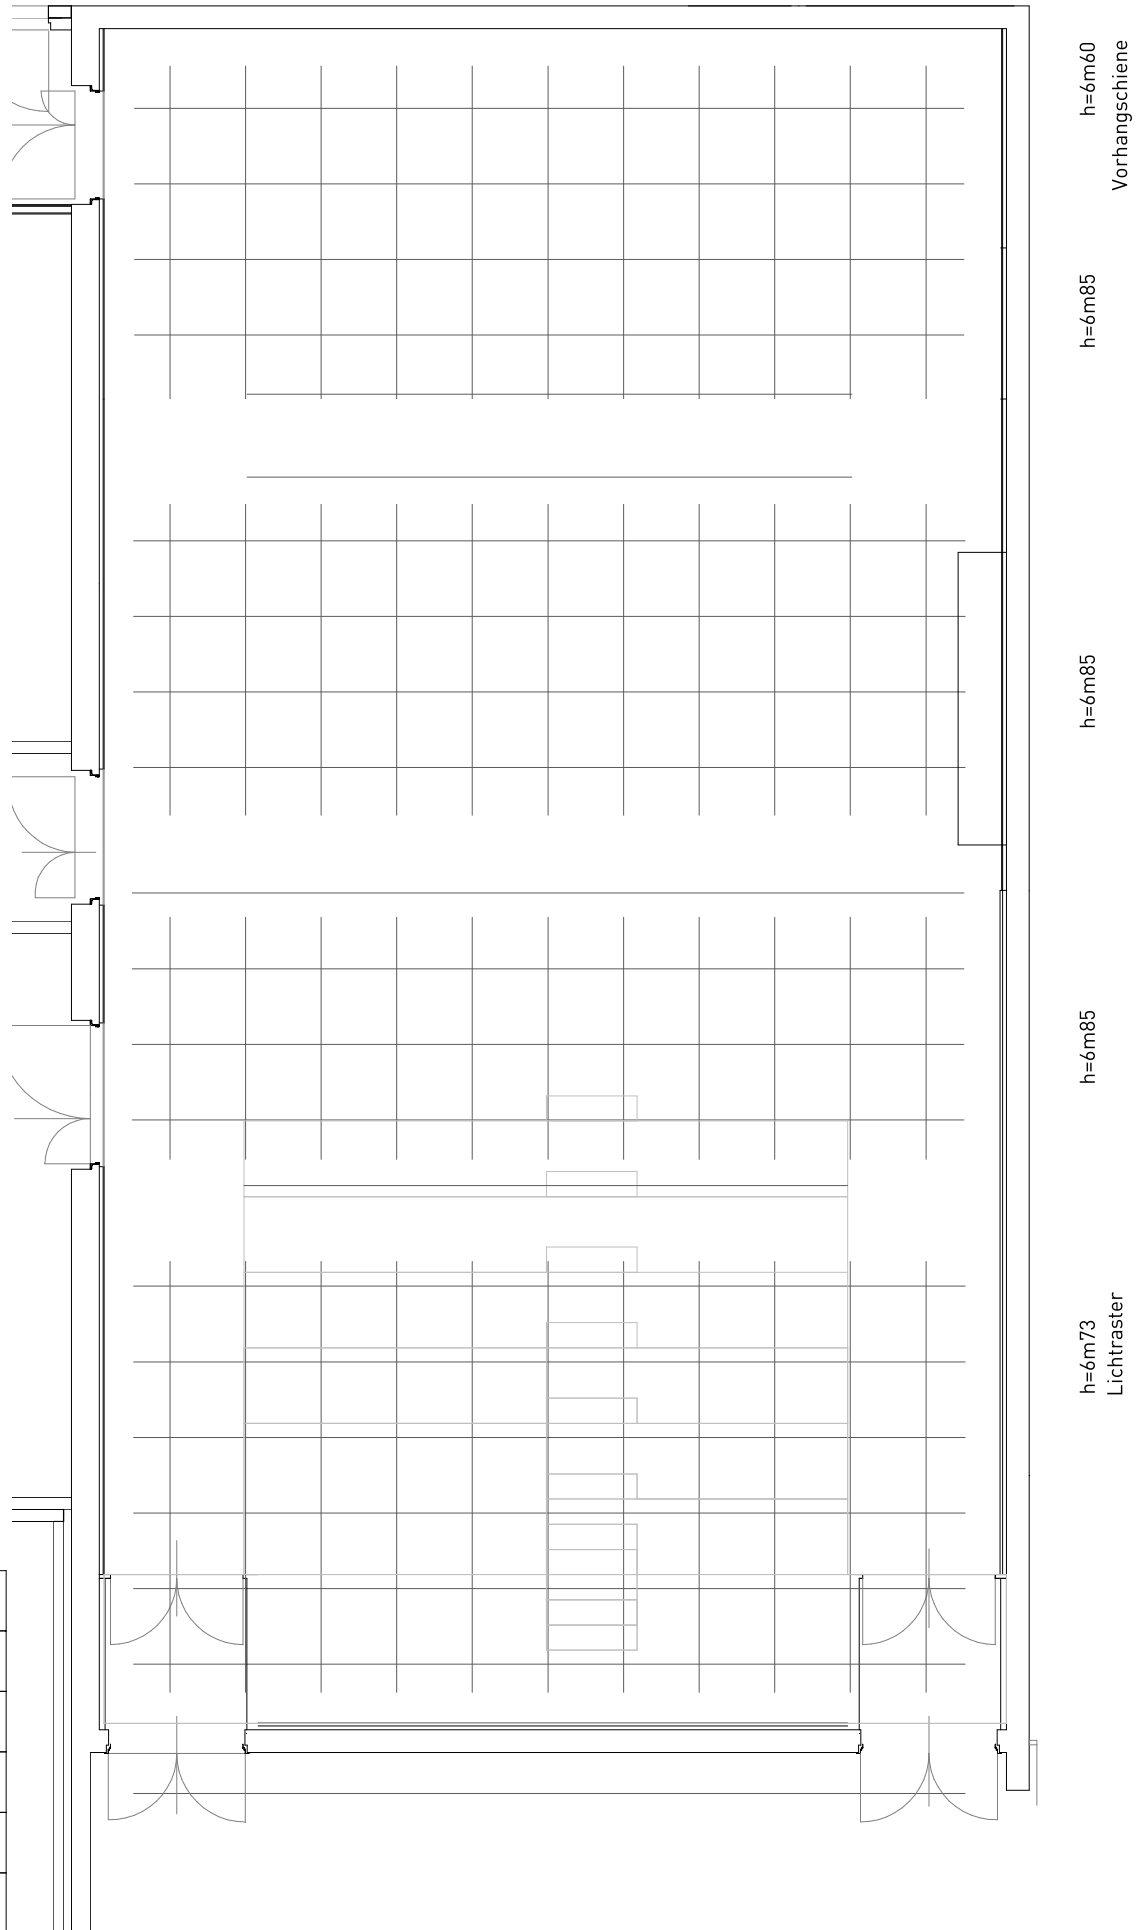

Patch

Foyer	
97-102	
91-96	
85-90	
79-84	
73-78	
61-66	67-72
49-54	55-60
37-42	43-48
25-30	31-36
13-18	19-24
1-6	7-12