


# Saal: Lichttraster

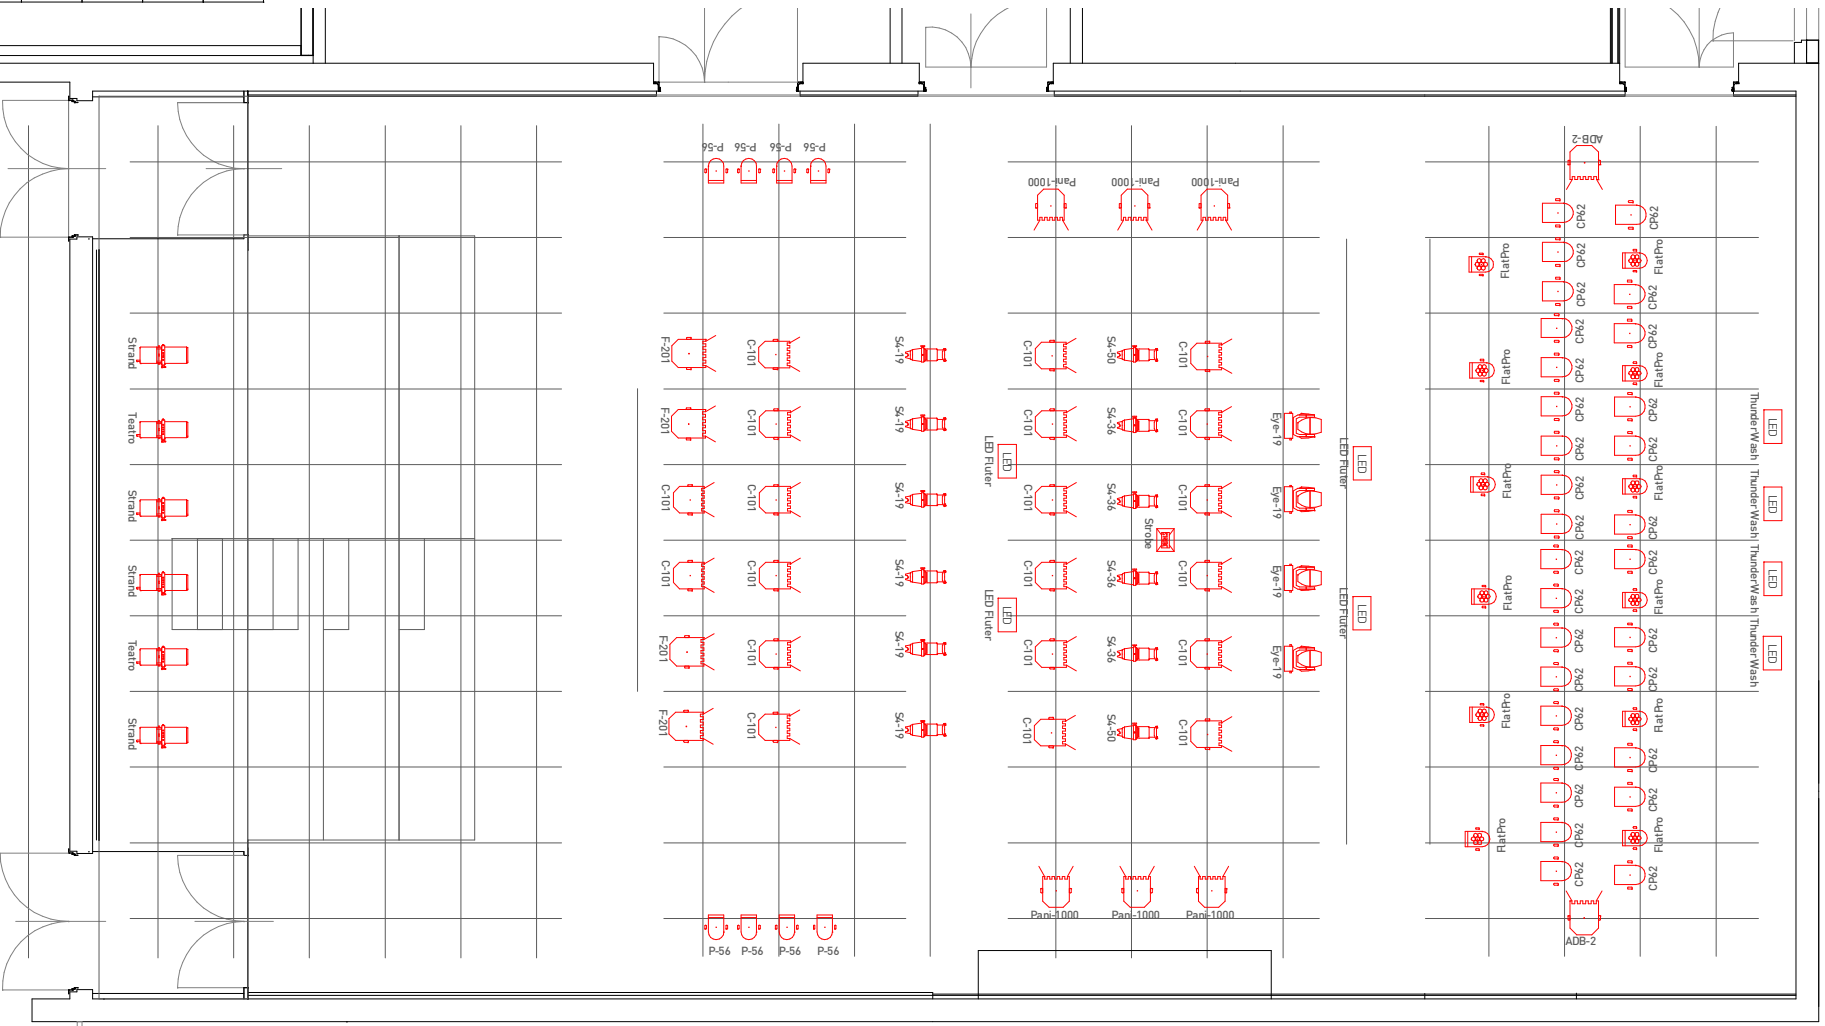

Vorhangschiene  
h=6m60

h=6m85

h=6m85

h=6m85

h=6m73

## Patch

Foyer	
97-102	
91-96	
85-90	
79-84	
73-78	
61-66	67-72
49-54	55-60
37-42	43-48
25-30	31-36
13-18	19-24
1-6	7-12