


# Saal Lichttraster

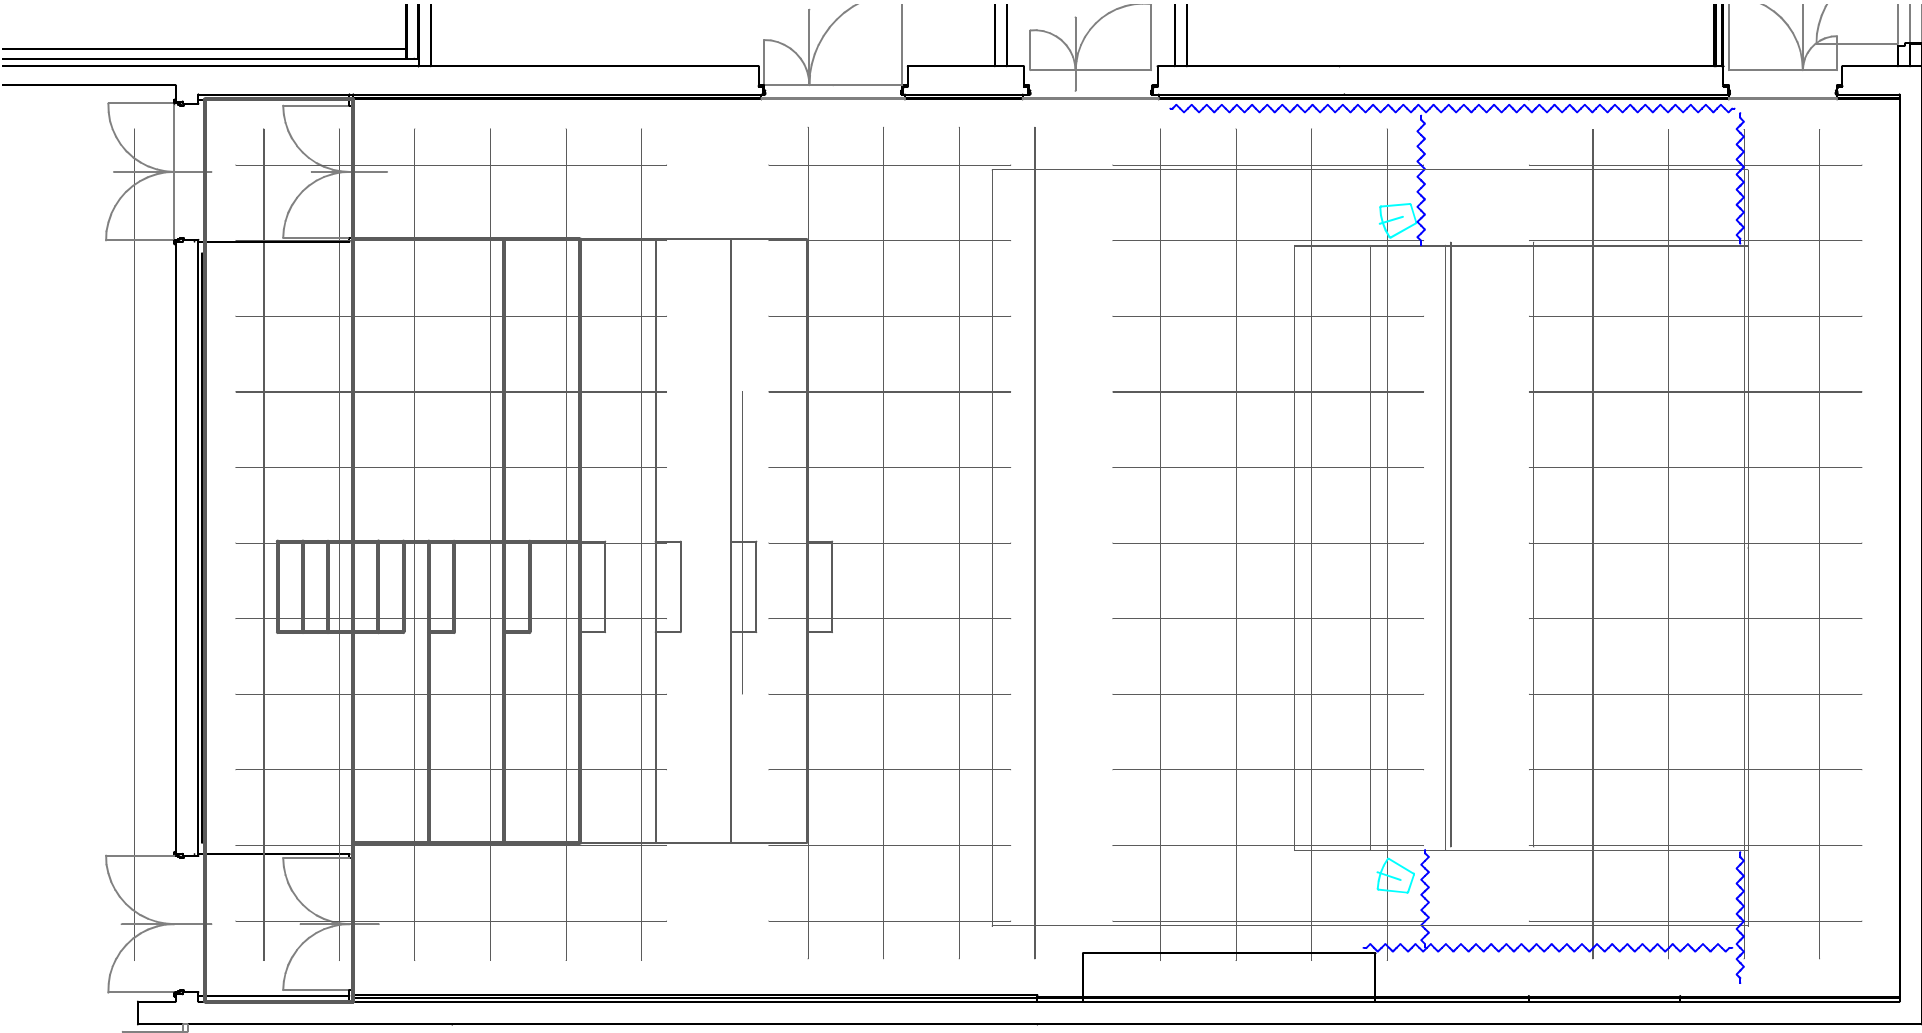

h=6m73

h=6m85

h=6m85

h=6m85

Vorhangschiene  
h=6m60

## Patch

Foyer	
85-90	
79-84	
73-78	
67-72	
61-66	
49-54	55-60
37-42	43-48
25-30	31-36
13-18	19-24
1-6	7-12